


PROFIL TRANSVERSAL TIP NR. 1

in extravilanul localitatii
-Existent-
Scara: 1:100


Se aplica: Km 11+120 - 14+500

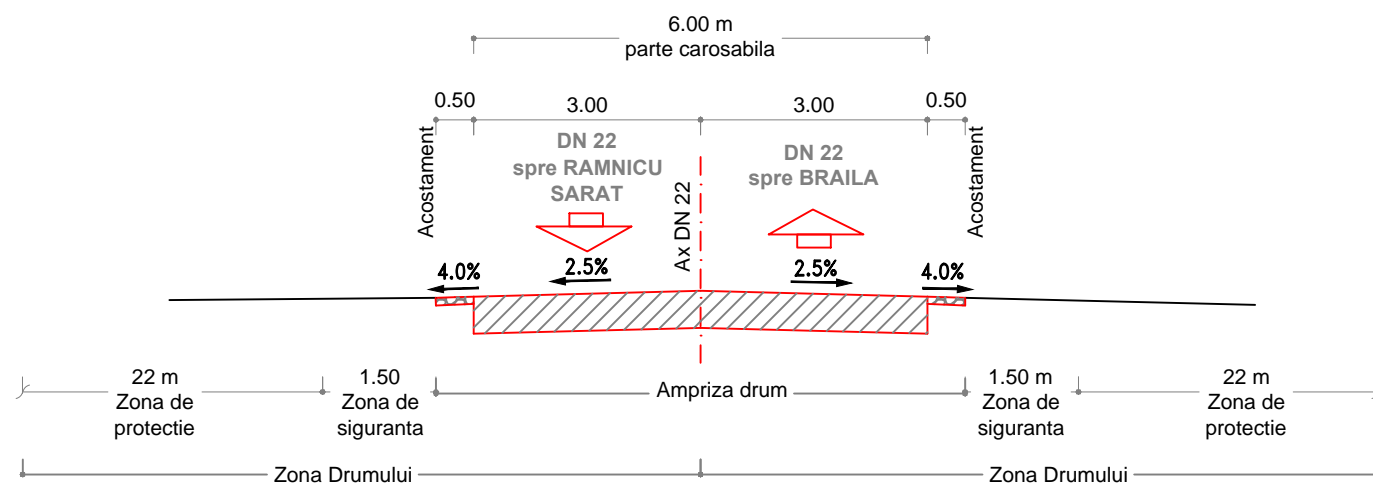

PROFIL TRANSVERSAL TIP NR. 2

DN 22
in extravilanul localitatii
-Propus-
Scara: 1:100

Se aplica: Km 11+120 - 14+500

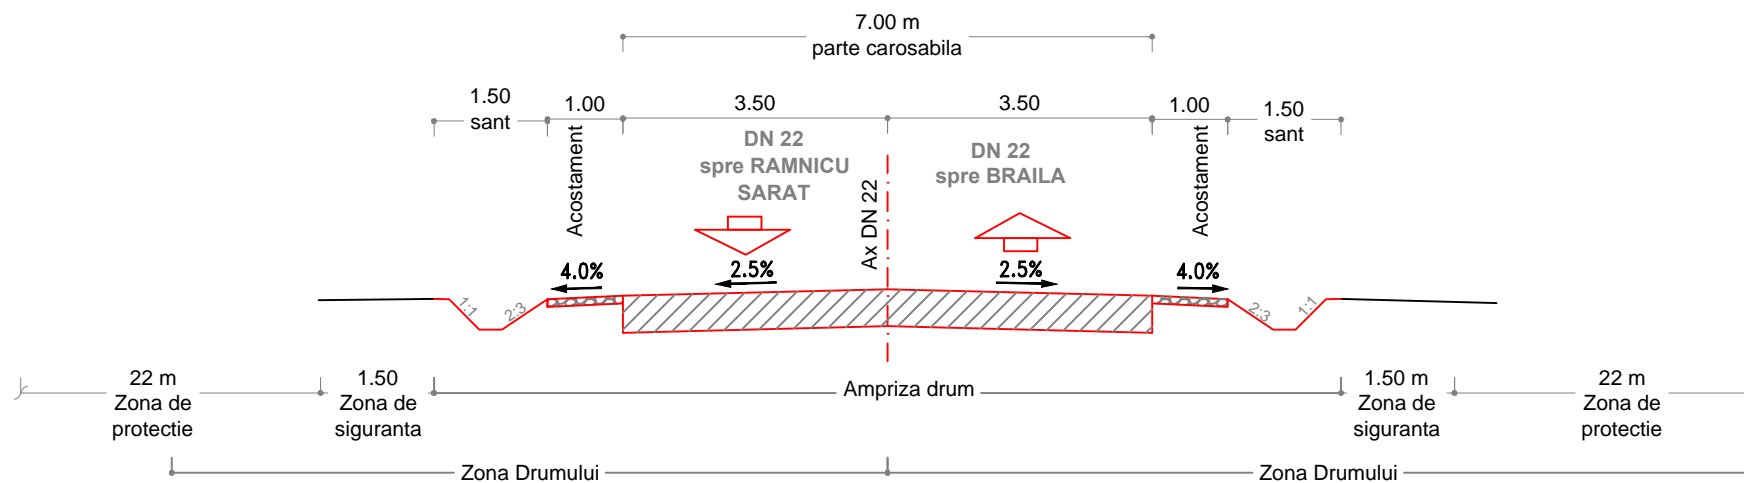

	drum asfaltat
	drum balastat
	drum de pamant

				Clasa de importanta: C3 (normal)
VERIFICATOR / EXPERT	NUME	SEMNETURA	CERINTA	REFERAT / EXPERTIZA NR. / DATA
S.C. PROFESIONAL PRED DESIGN S.R.L. Str. Gruia Nr.48, Sector 5 Bucuresti CUI 28213394/21.03.2011				Beneficiar : CONSILIUL LOCAL AL COMUNEI PUIEȘTI JUDEȚ BUZĂU
SPECIFICATIE	NUME	SEMNETURA	Scara : 1:100	Proiect Nr.: 01/2016
SEF PROIECT :	Arh. Nicoleta Tomescu			Faza: P.U.G.
PROIECTAT :	Ing. Mihai Pistol		Data : 09/2017	Titlu planșa: DN 22
DESENAT :	Ing. Mihai Pistol			Profile transversale tip 6.1