


ZONA 3

PROFIL TRANSVERSAL NR. 6

- EXISTENT-
Sc. 1:100


DJ216 Km 3+080 ÷ Km 3+330
Km 4+205 ÷ Km 4+940
Intravilan

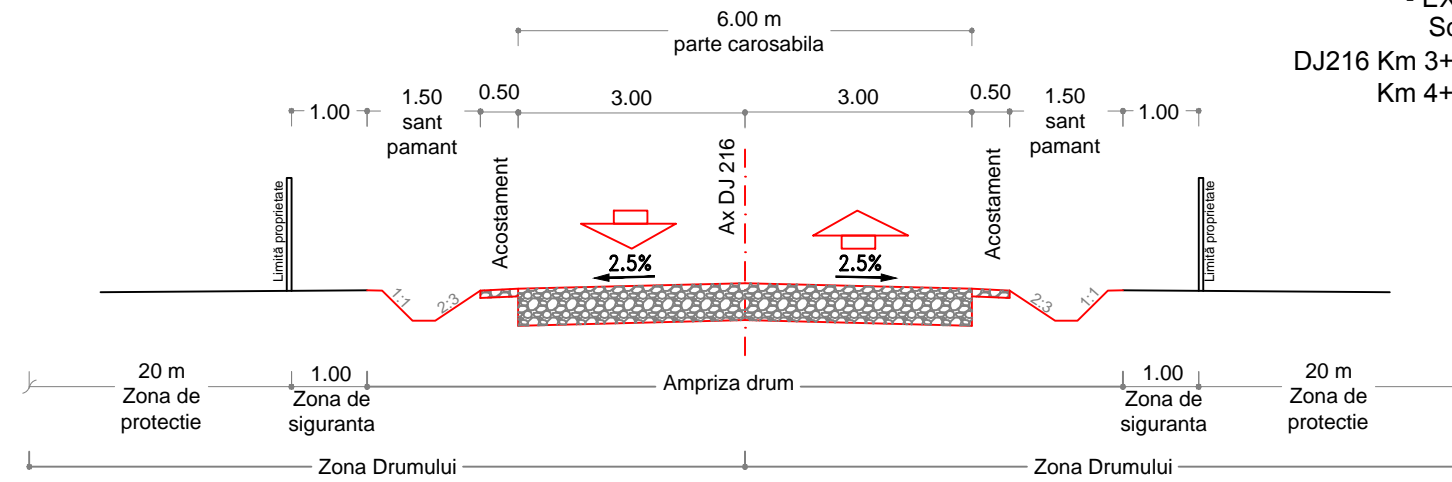

PROFIL TRANSVERSAL NR. 7

- EXISTENT-
Sc. 1:100


DJ216 Km 4+940 ÷ Km 5+765
Km 7+365 ÷ Km 7+825
Intravilan

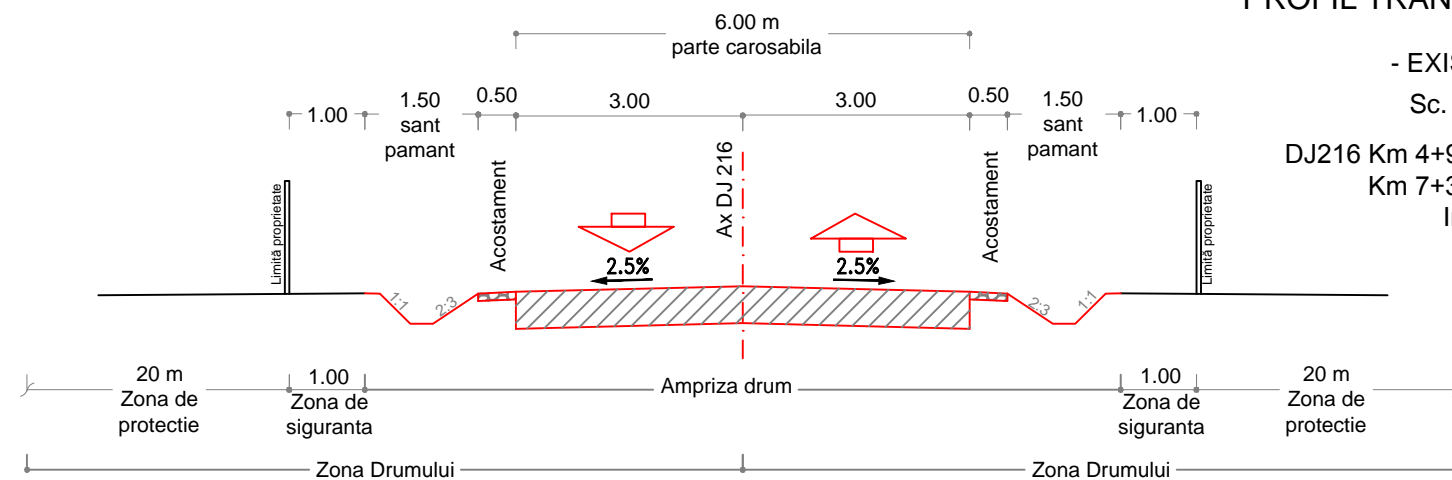

PROFIL TRANSVERSAL NR. 8

- PROPUS-
Sc. 1:100

DJ216 Km 3+080 ÷ Km 3+330
Km 4+205 ÷ Km 4+940
Km 4+940 ÷ Km 5+765
Km 7+365 ÷ Km 7+825
Intravilan

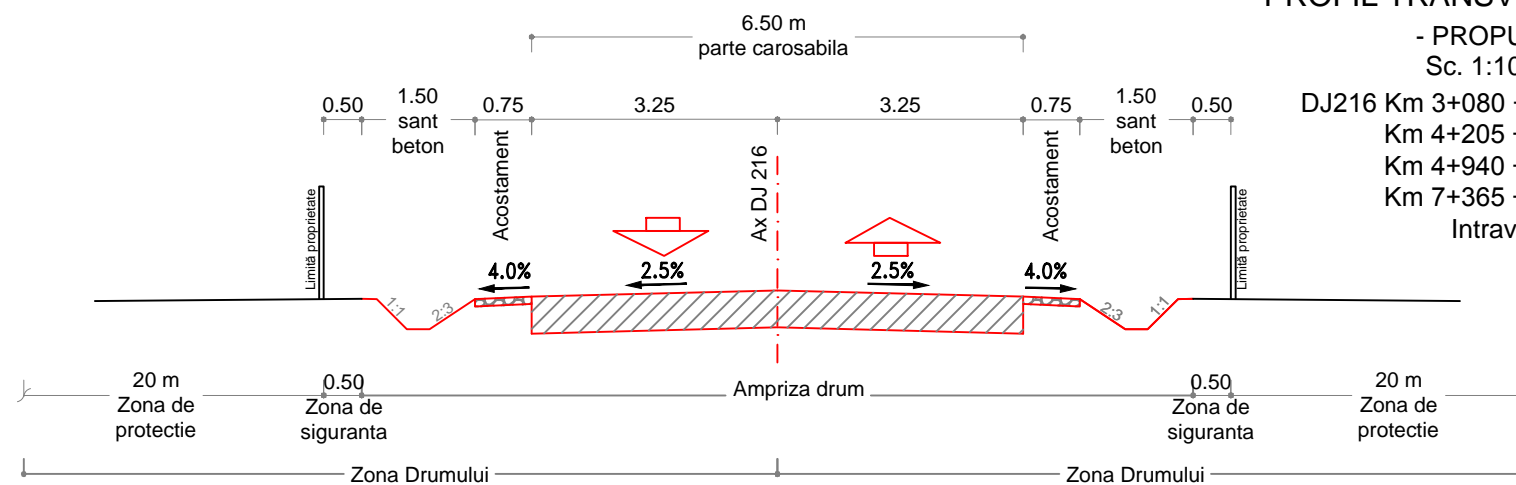

	drum asfaltat
	drum balastat
	drum de pamant

				Clasa de importanta: C3 (normal)	
VERIFICATOR / EXPERT	NUME	SEMNETURA	CERINTA	REFERAT / EXPERTIZA NR. / DATA	
S.C. PROFESIONAL PRED DESIGN S.R.L. Str. Gruia Nr.48, Sector 5 Bucuresti CUI 28213394/21.03.2011				Beneficiar : CONSILIUL LOCAL AL COMUNEI PUIEȘTI JUDEȚ BUZĂU	
SPECIFICATIE	NUME	SEMNETURA	Scara : 1:100	Proiect Nr.: 01/2016	
SEF PROIECT :	Arh. Nicoleta Tomescu			Faza: P.U.G.	
PROIECTAT :	Ing. Mihai Pistol		Data : 09/2017	Titlu planșa: DJ 216 Profile transversale tip	
DESENAT :	Ing. Mihai Pistol			Planșa nr. 6.3	