


PROFIL TRANSVERSAL NR. 9

- EXISTENT-  
Sc. 1:100

ZONA 4


DJ 202 Km 9+105 ÷ Km 10+780  
Km 11+785 ÷ Km 12+425  
Km 13+725 ÷ Km 14+145  
Km 17+635 ÷ Km 18+635  
Extravilan

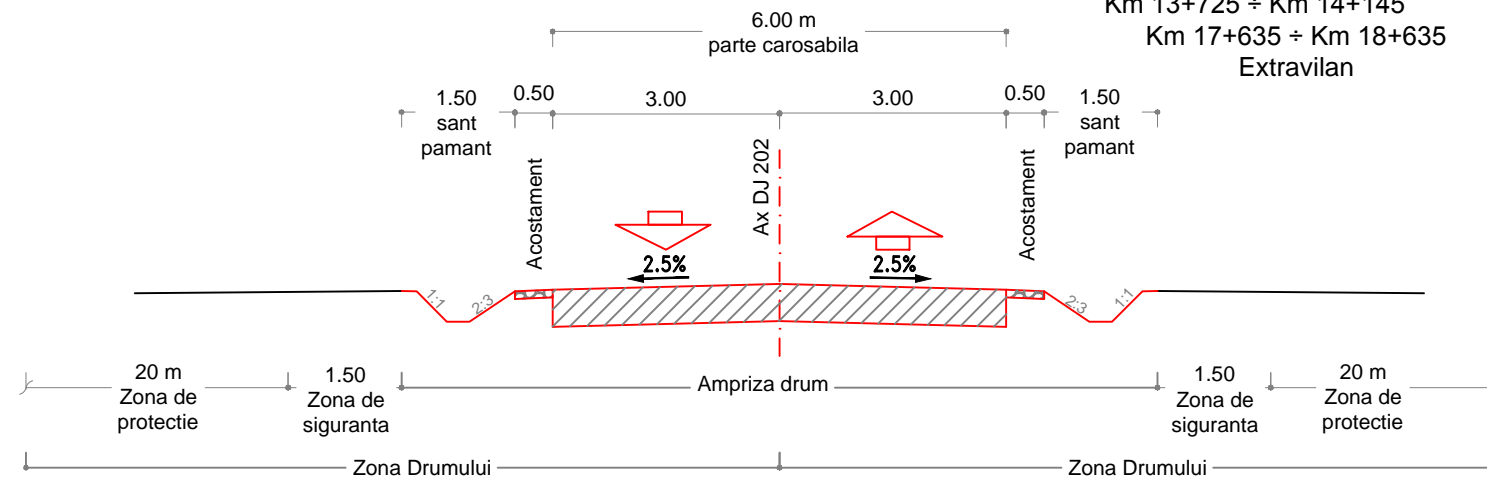

PROFIL TRANSVERSAL NR. 10

- PROPUS-  
Sc. 1:100

DJ 202 Km 9+105 ÷ Km 10+780  
Km 11+785 ÷ Km 12+425  
Km 13+725 ÷ Km 14+145  
Km 17+635 ÷ Km 18+635  
Extravilan

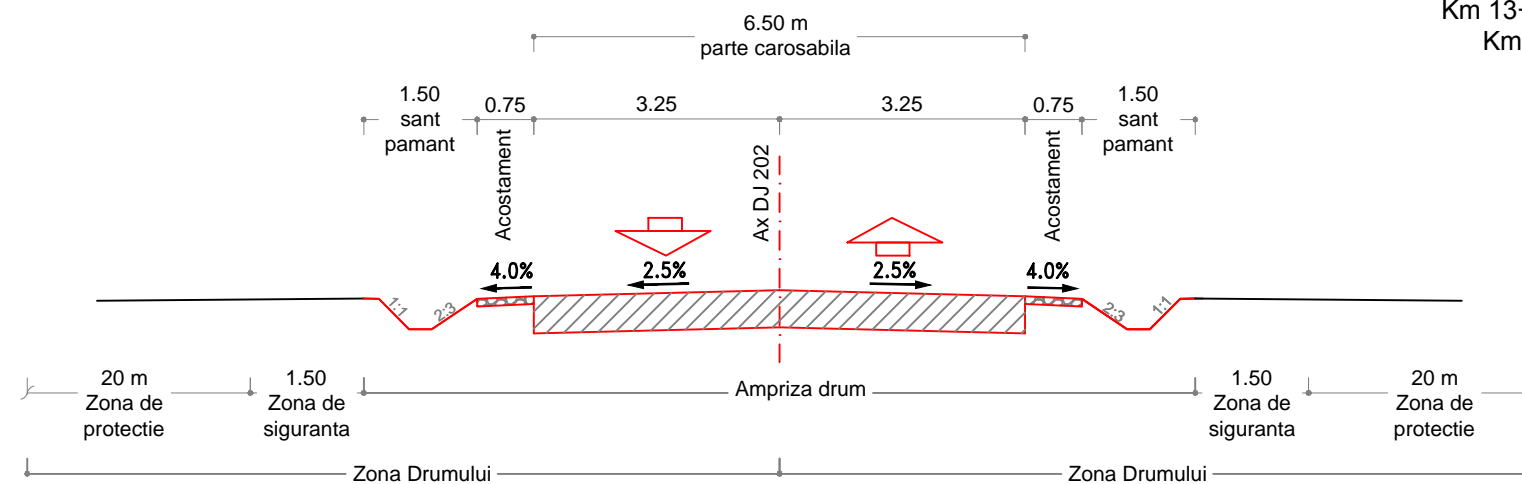

	drum asfaltat
	drum balastat
	drum de pamant

				Clasa de importanta: C3 (normal)
VERIFICATOR / EXPERT	NUME	SEM NATURA	CERINTA	REFERAT / EXPERTIZA NR. / DATA
S.C. PROFESIONAL PRED DESIGN S.R.L. Str. Gruia Nr.48, Sector 5 Bucuresti CUI 28213394/21.03.2011				Beneficiar : CONSILIUL LOCAL AL COMUNEI PUIEȘTI JUDEȚ BUZĂU
SPECIFICATIE	NUME	SEM NATURA	Scara : 1:100	Proiect Nr.: 01/2016
SEF PROIECT :	Arh. Nicoleta Tomescu			Faza: P.U.G.
PROIECTAT :	Ing. Mihai Pistol		Data : 09/2017	Titlu planșa: DJ 202
DESENAT :	Ing. Mihai Pistol			Planșa nr. 6.4
				Titlu planșa: Profile transversale tip