



PROFIL TRANSVERSAL NR. 11

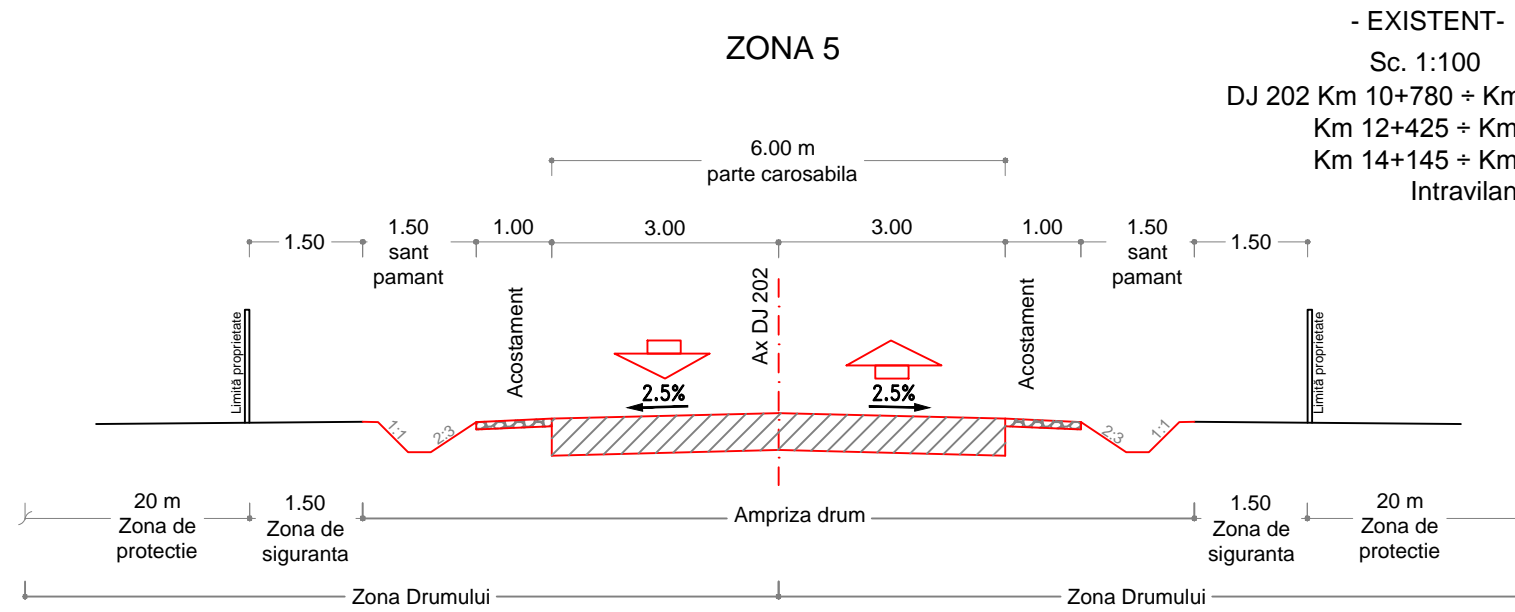

PROFIL TRANSVERSAL NR. 12

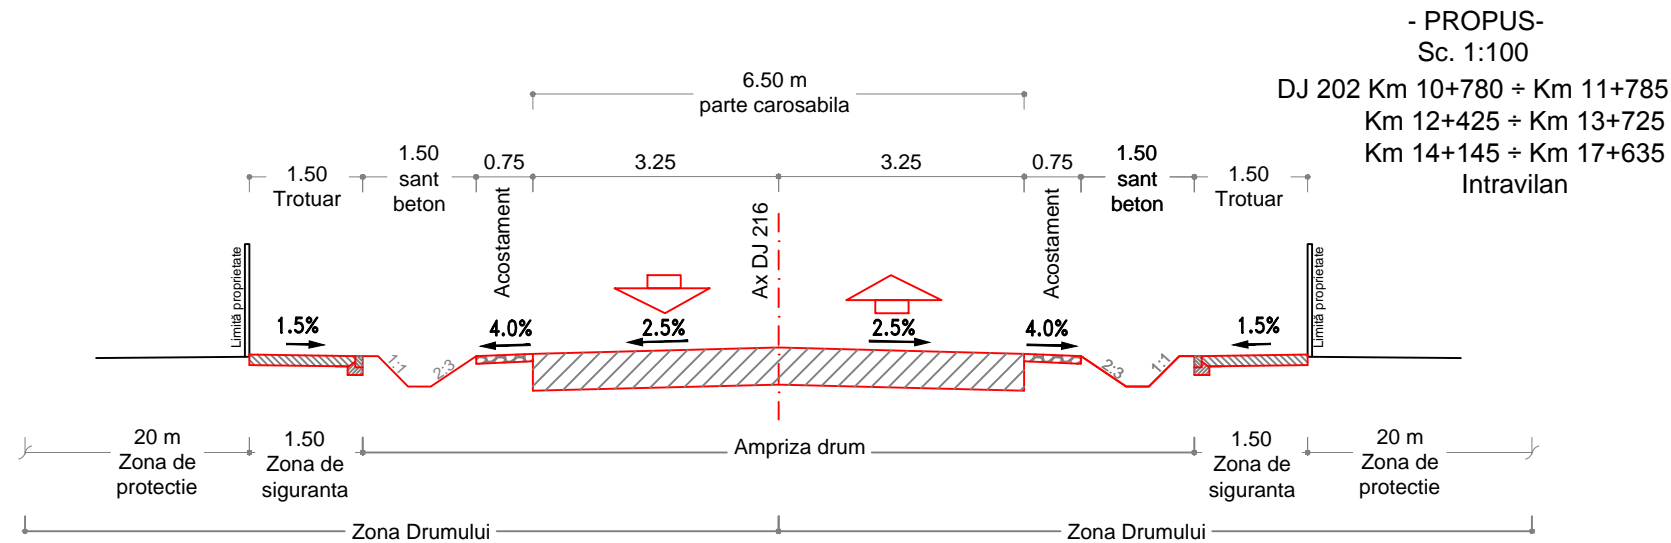

	drum asfaltat
	drum balastat
	drum de pamant

				Clasa de importanta: C3 (normal)	
VERIFICATOR / EXPERT	NUME	SEMNAURA	CERINTA	REFERAT / EXPERTIZA NR. / DATA	
S.C. PROFESIONAL PRED DESIGN S.R.L. Str. Gruia Nr.48, Sector 5 Bucuresti CUI 28213394/21.03.2011				Beneficiar : CONSILIUL LOCAL AL COMUNEI PUIEȘTI JUDEȚ BUZĂU	
				Proiect Nr.: 01/2016	
SPECIFICATIE	NUME	SEMNAURA	Scara : 1:100	Titlu proiect: REACTUALIZARE PLAN URBANISTIC GENERAL AL COMUNEI PUIEȘTI, JUDEȚ BUZĂU	
SEF PROIECT :	Arh. Nicoleta Tomescu			Faza: P.U.G.	
PROIECTAT :	Ing. Mihai Pistol		Data :	Titlu plansa: DJ 202	
DESENAT :	Ing. Mihai Pistol		09/2017	Profile transversale tip	
				Plansa nr. 6.5	