



ZONA 6

PROFIL TRANSVERSAL NR. 13

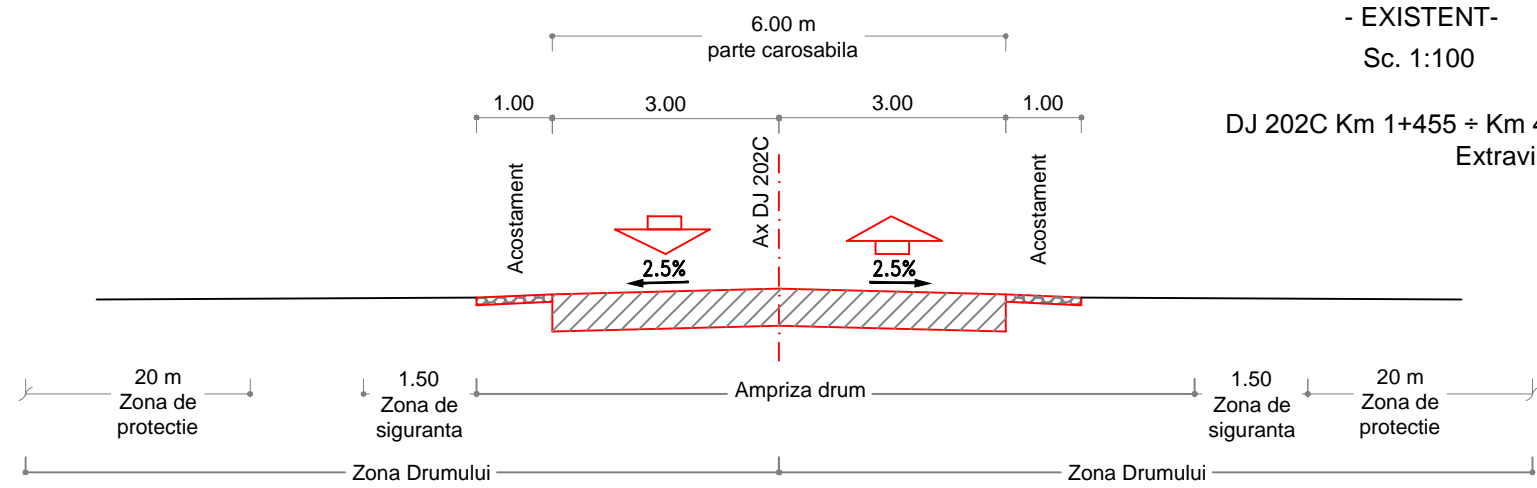

PROFIL TRANSVERSAL NR. 14

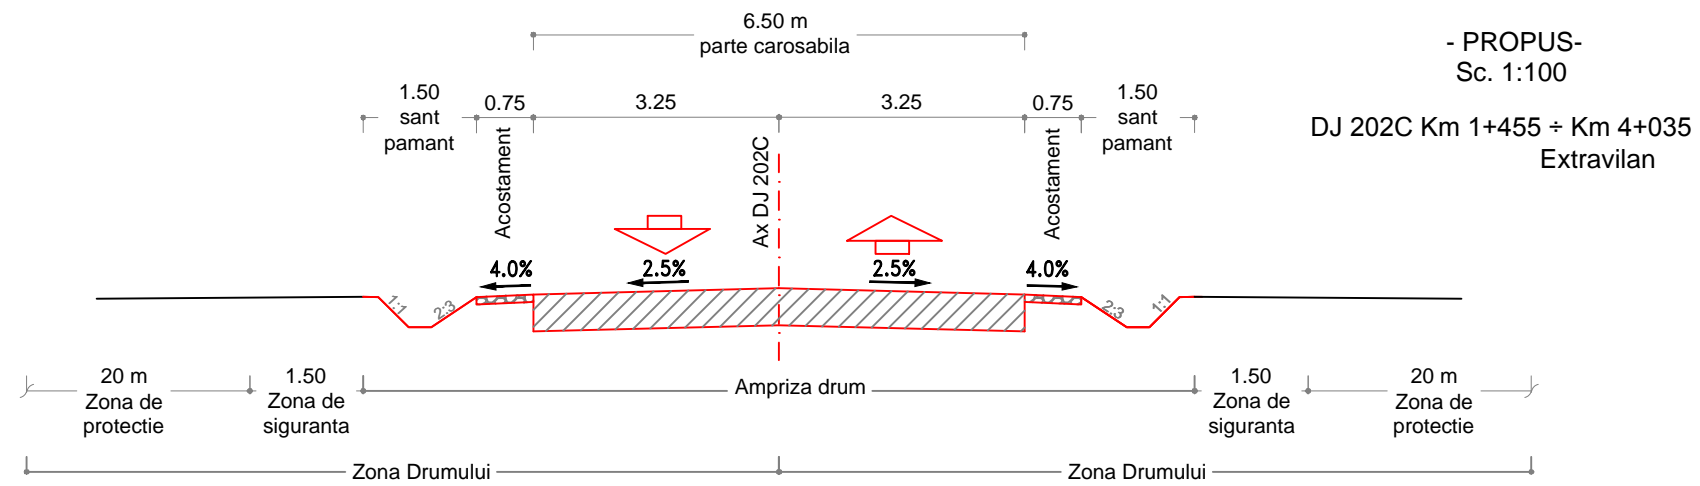

	drum asfaltat
	drum balastat
	drum de pamant

				Clasa de importanta: C3 (normal)
VERIFICATOR / EXPERT	NUME	SEMNETURA	CERINTA	REFERAT / EXPERTIZA NR. / DATA
S.C. PROFESIONAL PRED DESIGN S.R.L. Str. Gruia Nr.48, Sector 5 Bucuresti CUI 28213394/21.03.2011				Beneficiar : CONSILIUL LOCAL AL COMUNEI PUIEȘTI JUDEȚ BUZĂU
SPECIFICATIE	NUME	SEMNETURA	Scara : 1:100	Proiect Nr.: 01/2016
SEF PROIECT :	Arh. Nicoleta Tomescu			Faza: P.U.G.
PROIECTAT :	Ing. Mihai Pistol		Data : 09/2017	Titlu planșă: DJ 202C
DESENAT :	Ing. Mihai Pistol			Profile transversale tip 6.6