


ZONA 11

PROFIL TRANSVERSAL NR. 23

- EXISTENT -

Sc. 1:100

DJ 202F Km 1+950 ÷ Km 4+700  
Extravilan

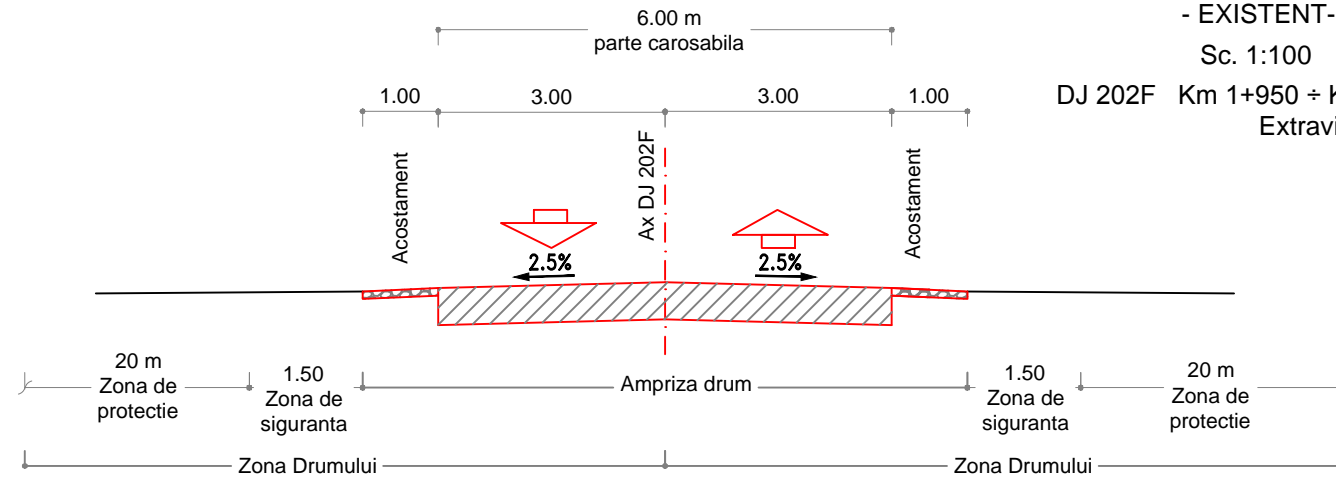


PROFIL TRANSVERSAL NR. 24

- PROPUS -

Sc. 1:100

DJ 202F Km 1+950 ÷ Km 4+700  
Extravilan

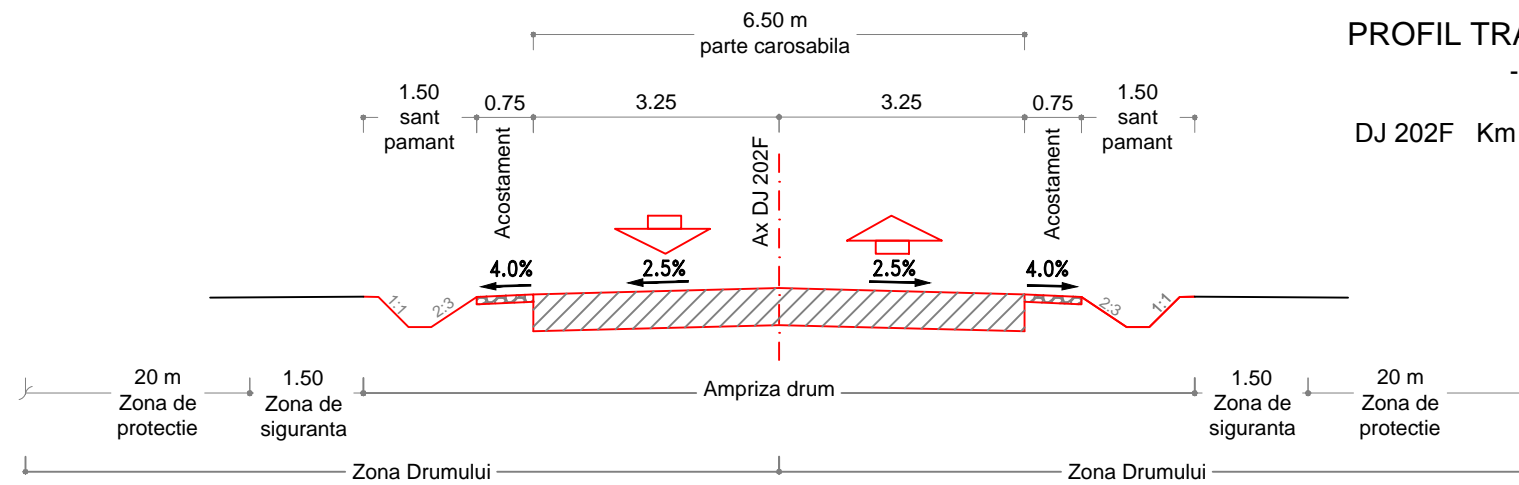

	drum asfaltat
	drum balastat
	drum de pamant

				Clasa de importanta: C3 (normal)	
VERIFICATOR / EXPERT	NUME	SEMNATURA	CERINTA	REFERAT / EXPERTIZA NR. / DATA	
S.C. PROFESIONAL PRED DESIGN S.R.L. Str. Gruia Nr.48, Sector 5 Bucuresti CUI 28213394/21.03.2011			Beneficiar :		Proiect Nr.:
			CONSILIUL LOCAL AL COMUNEI PUIEȘTI JUDEȚ BUZĂU		01/2016
SPECIFICATIE	NUME	SEMNATURA	Scara :	Titlu proiect:	
SEF PROIECT :	Arh. Nicoleta Tomescu		1:100	REACTUALIZARE PLAN URBANISTIC GENERAL AL COMUNEI PUIEȘTI, JUDEȚ BUZĂU	
PROIECTAT :	Ing. Mihai Pistol		Data :	Titlu plansa:	
DESENAT :	Ing. Mihai Pistol		09/2017	DJ 202F Profile transversale tip	
				Plansa nr. 6.8	